



END ELEVATION SCALE 1:10 @A0

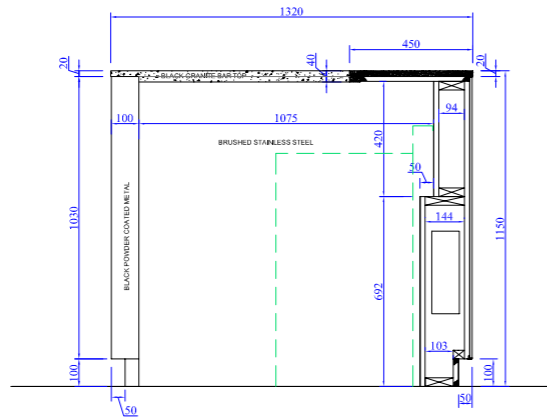

SECTION B-B SCALE 1:10 @A0

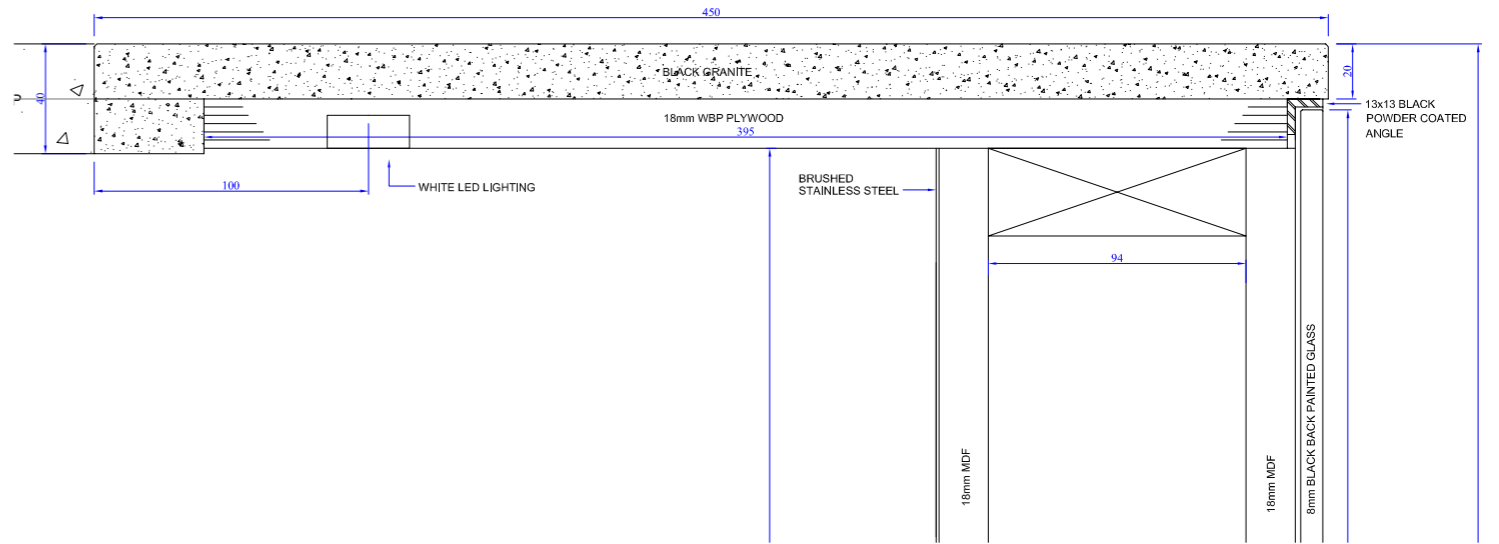


SECTION B-B SCALE 1:1 @A0


NIGHT BAR

FORMED WITH 18mm MDF
 CLAD WITH BLACK POWDER COATED
 FINISH TO SKIRTING AND SIDE.
 REAR OF BAR CLAD WITH BRUSHED S/S.
 FRONT TO HAVE 8mm BLACK BACK PAINTED
 TOUGHENED GLASS WITH 3mm THICK 13x13
 BLACK POWDER COATED ANGLE SURROUND.
 TOP TO HAVE BLACK GRANITE ON PLY SUB TOP.
 WHITE LED LIGHTING SET 100mm BACK
 UNDER FROM BAR EDGE.
 CATERING EQUIPMENT (3020 OVERALL) TO BE
 POSITIONED IN NOTCHED AREA IN PLASTERBOARD
 WALL.


REV.	DESCRIPTION	DATE
A	REVISED TO SUIT LAYOUT	21/08/09
B	REVISED TO SUIT EQUIPMENT	26/08/09
CLIENT: MARC RESTAURANTS PROJECT TITLE: MORTONS CLUB DRAWING TITLE: NIGHT BAR DRAWN: MH DATE: 06/08/09 SCALE: 1:10, 1:1 @ A0 DRAWING NO: C1104/01B		

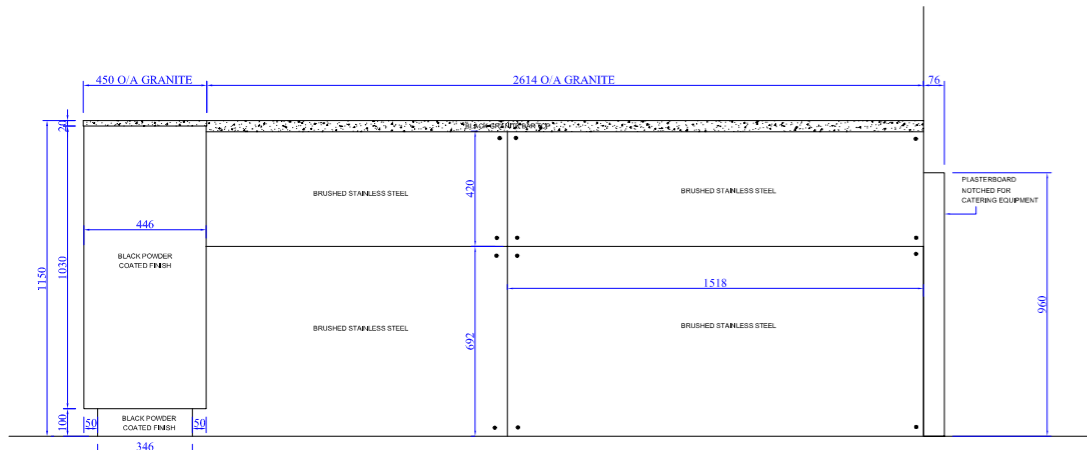


REAR ELEVATION SCALE 1:10 @A0

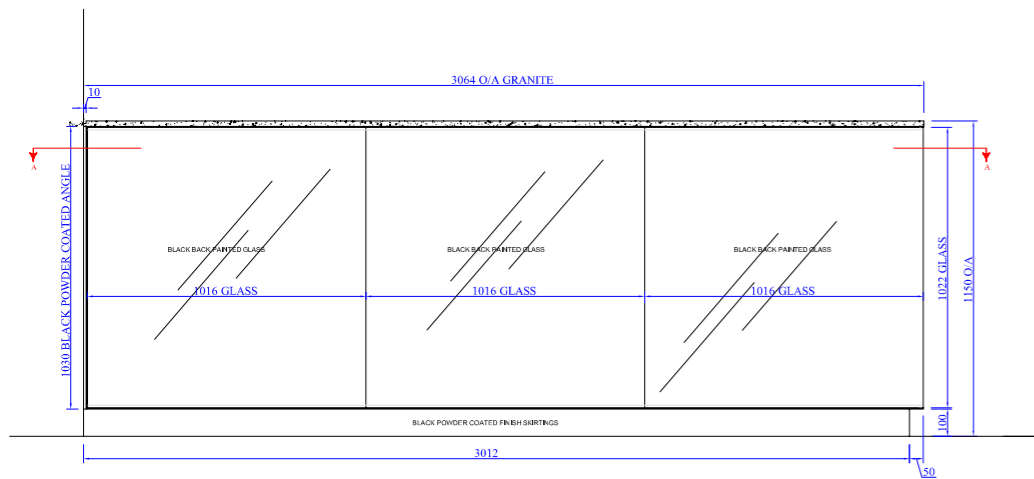


FRONT ELEVATION SCALE 1:10 @A0

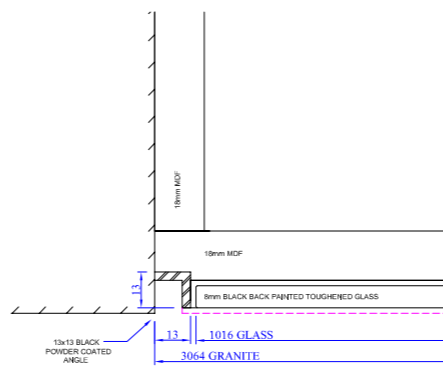


DETAIL 2 SCALE 1:1 @A0

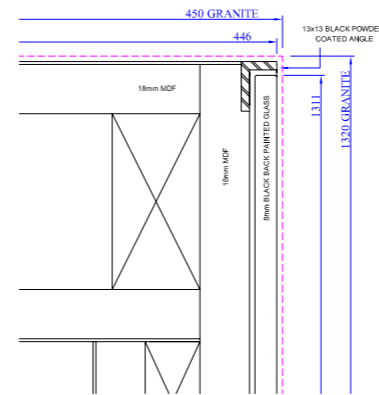


DETAIL 1 SCALE 1:1 @A0

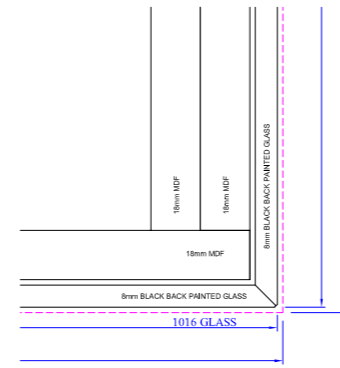

DETAIL 3 SCALE 1:1 @A0

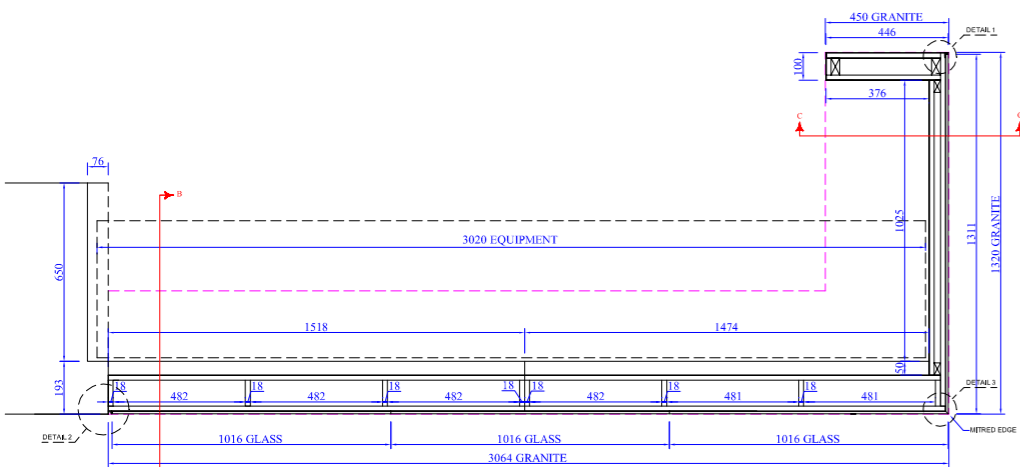

SECTION A-A SCALE 1:10 @A0

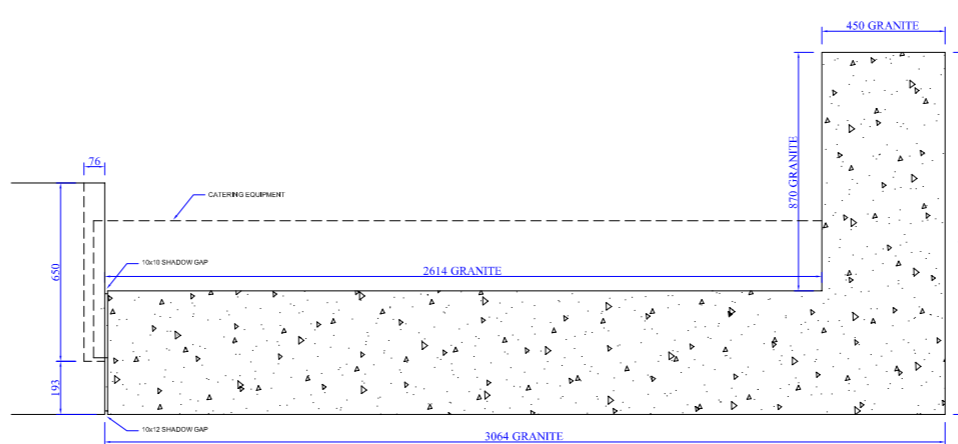

BLACK GRANITE DETAILS SCALE 1:10 @A0