



FRONT ELEVATION SCALE 1:10@A0

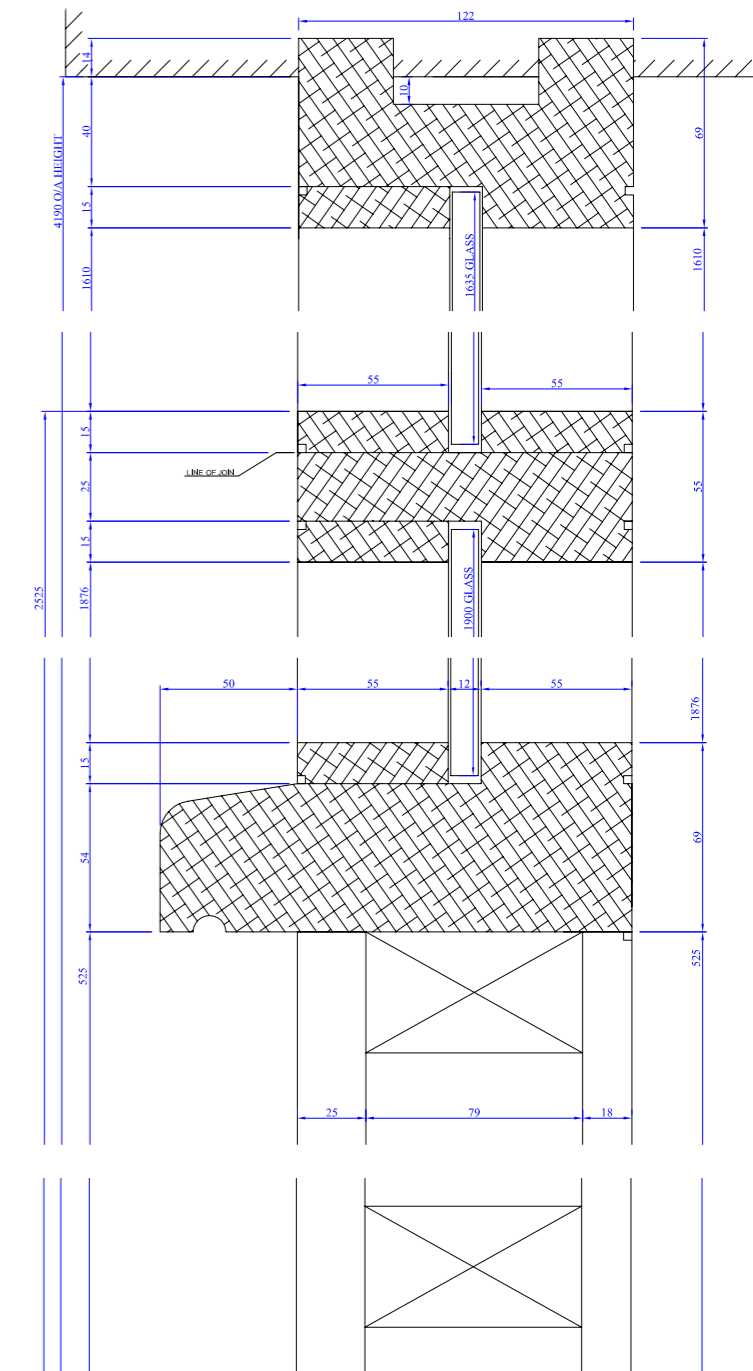

SECTION B-B SCALE 1:1@A0

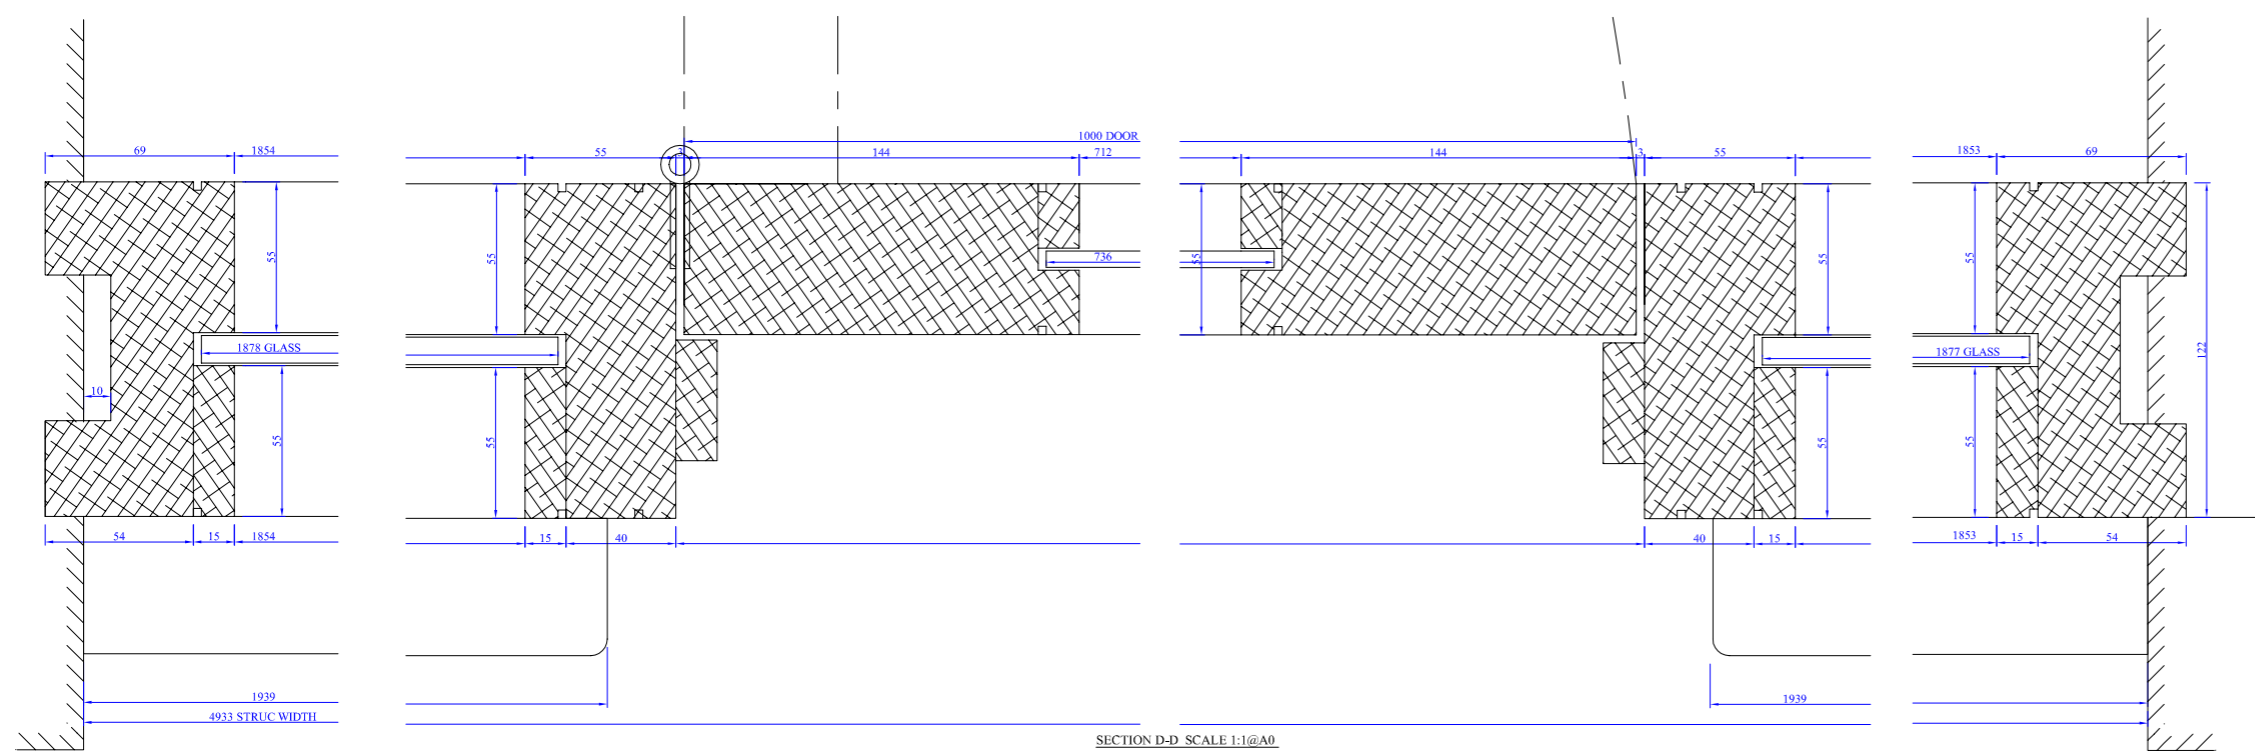

SECTION D-D SCALE 1:1@A0

SHOPFRONT  
 ALL FORMED WITH HARDWOOD FOR  
 PAINT WITH 10mm LAM GLASS, RISER  
 FORMED WITH 25mm MR MDF TO FRONT.  
 DOOR GLASS TO BE 6mm.