




1:10 SCALE PLAN & ELEVATION "A"

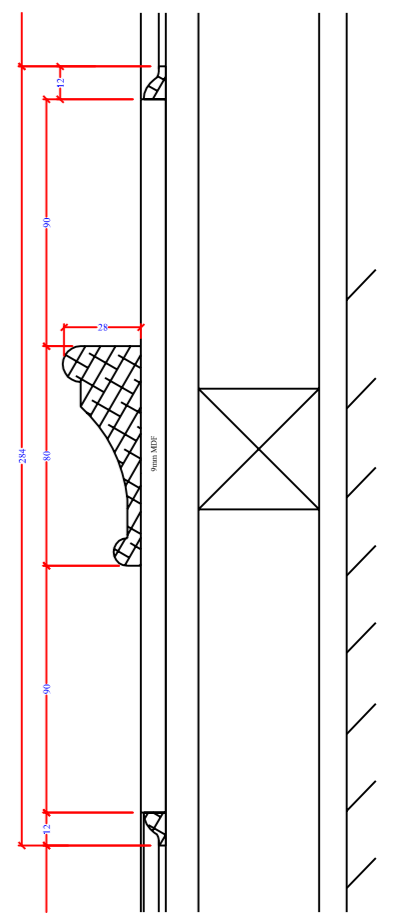

1:1 HIT SECTION THROUGH

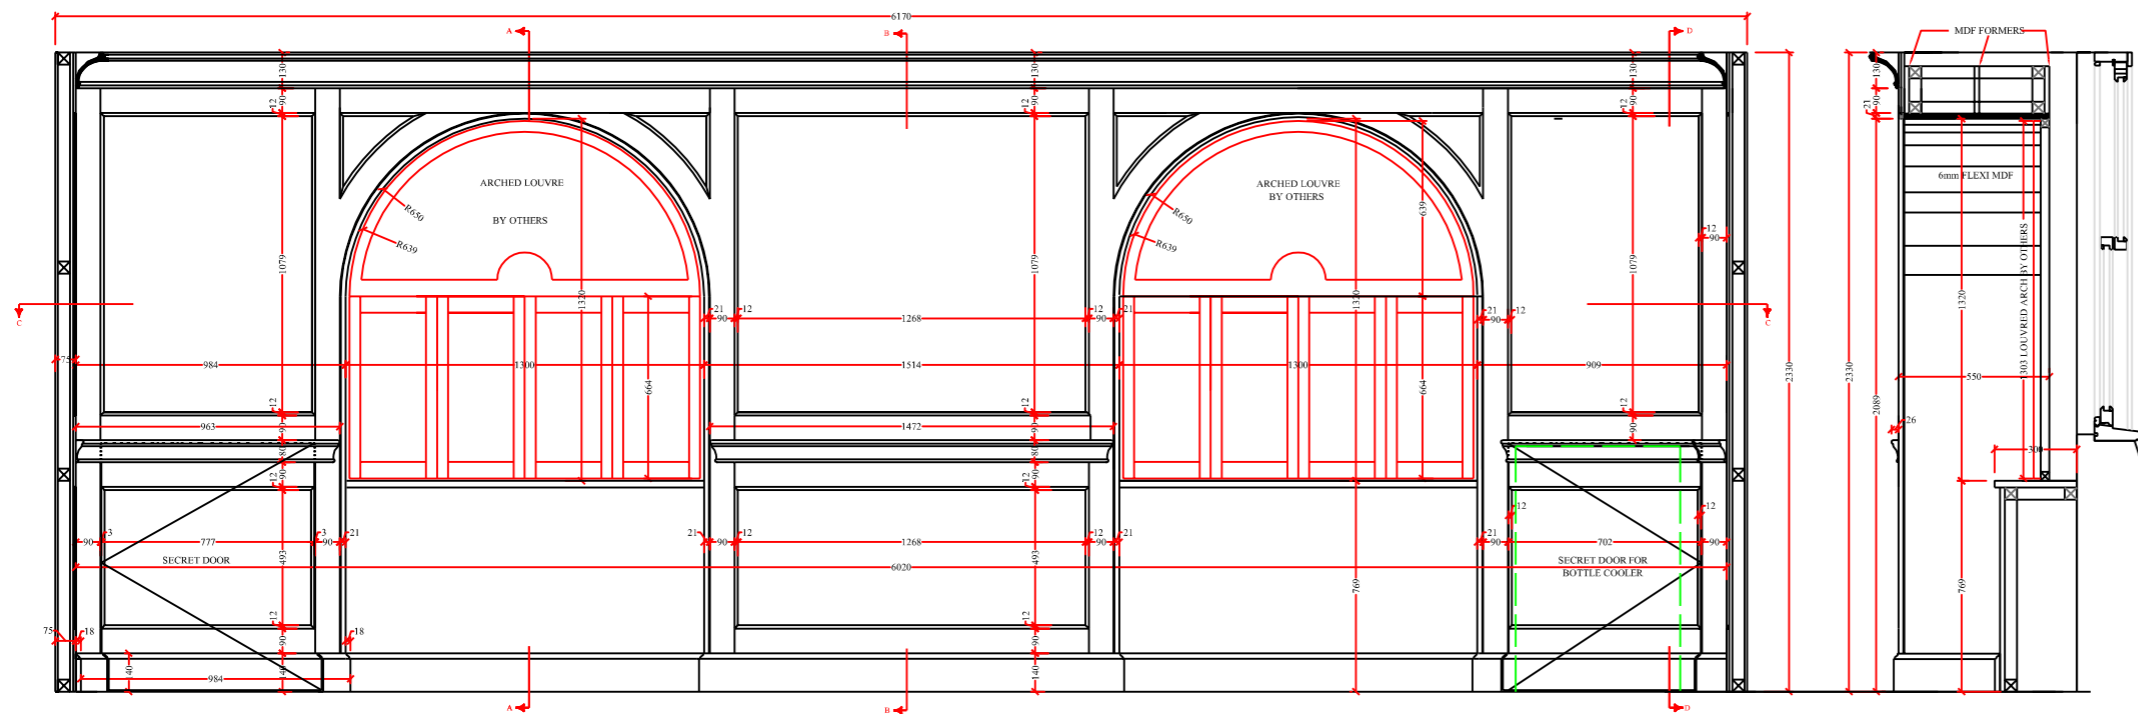

1:10 SCALE PLAN & ELEVATION "B"

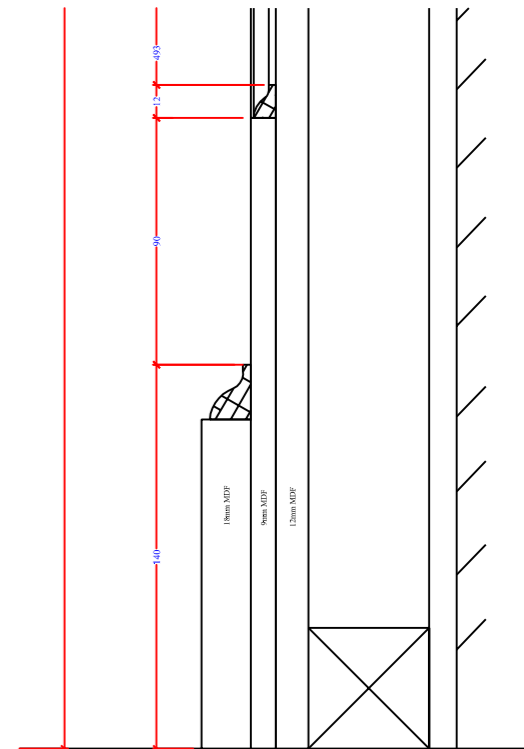

WALL PANELLING DETAILS
 ALL FORMED WITH 12mm MDF WITH
 9mm MDF APPLIED. DADO REDUCED TO
 26mm DEPTH ON SECRET DOOR AREAS
 TO SUIT HINGE.

