



ELEVATION 'A' SCALE 1:20@A0

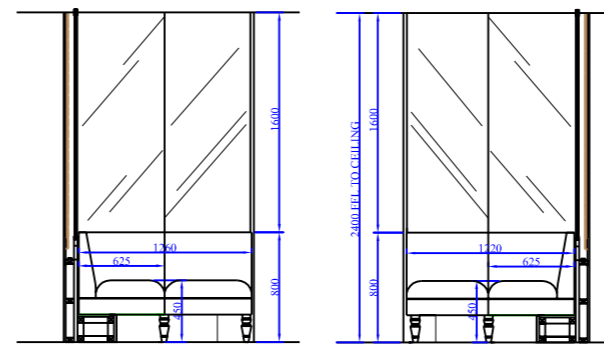


ELEVATION 'B' SCALE 1:20@A0

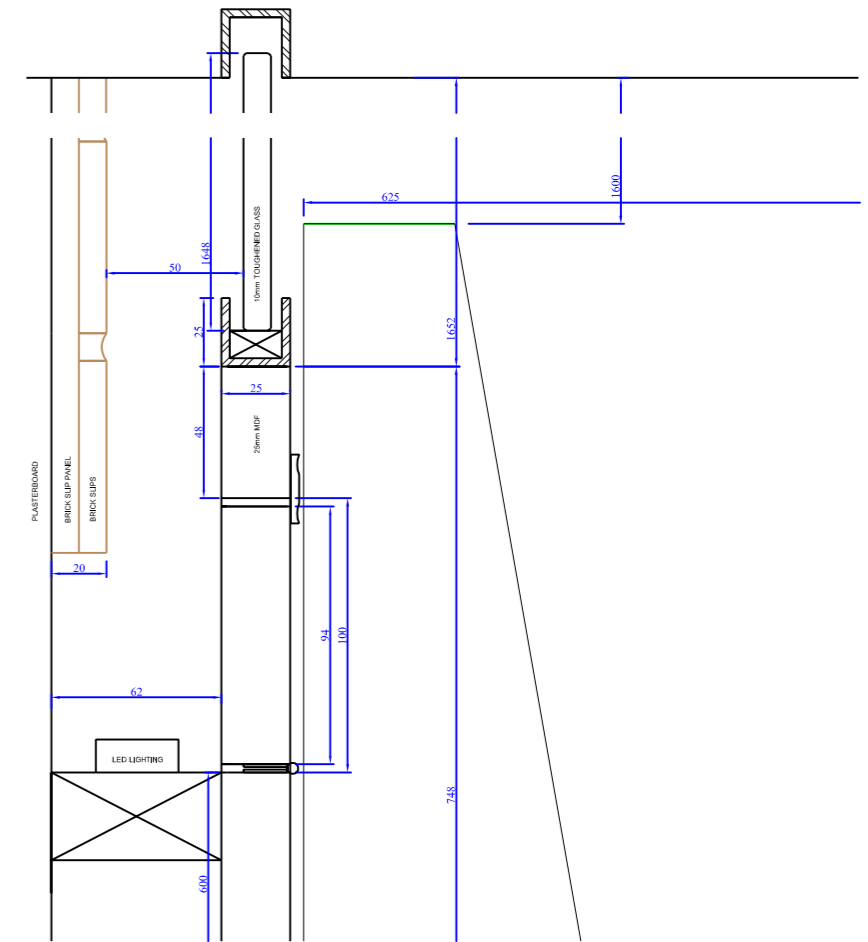


SECTION B-B SCALE 1:1@A0

BANQUETTE GLASS WALL DETAIL
 FORMED WITH 25mm MDF WITH 25x25 CHANNEL WITH BLACK POWDER COATED FINISH TO SUPPORT 10mm THICK LOW IRON CLEAR TOUGHENED GLASS. OPENINGS ON PIANO HINGE FOR LED MAINTENANCE. BLACK POWDER COATED END DETAILS.

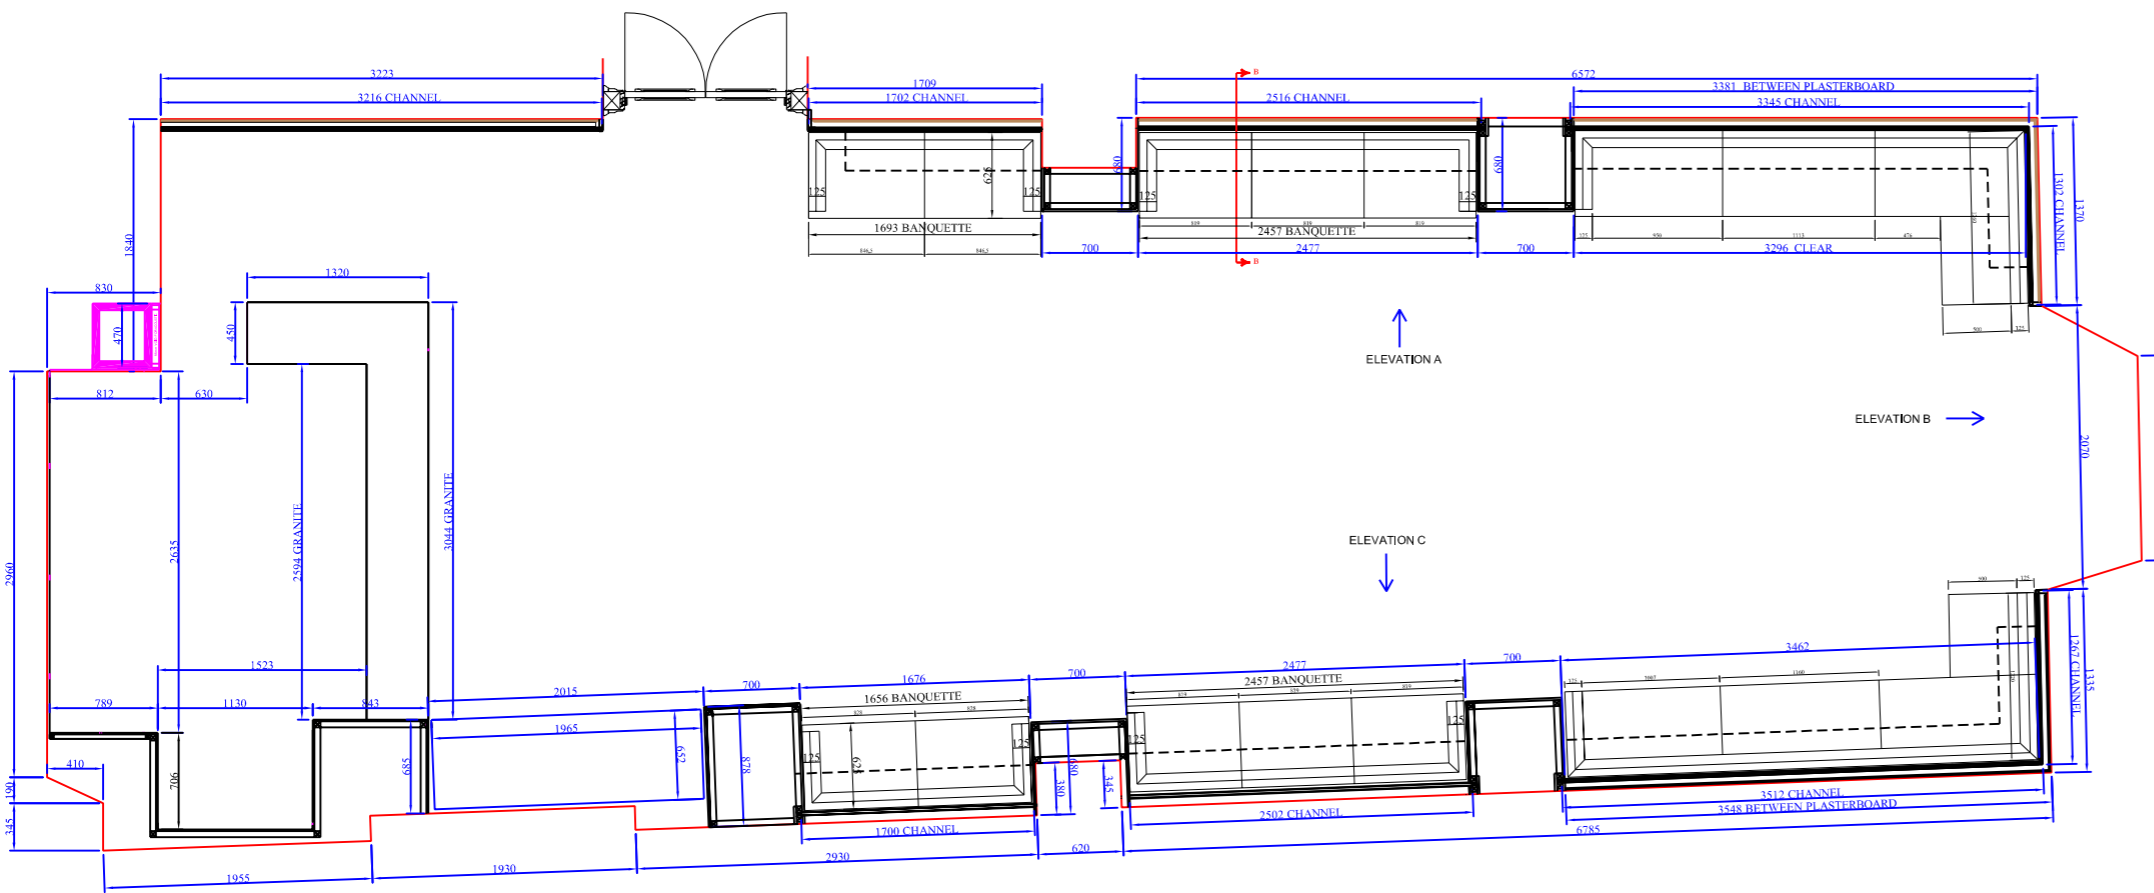

SECTION A-A SCALE 1:20@A0

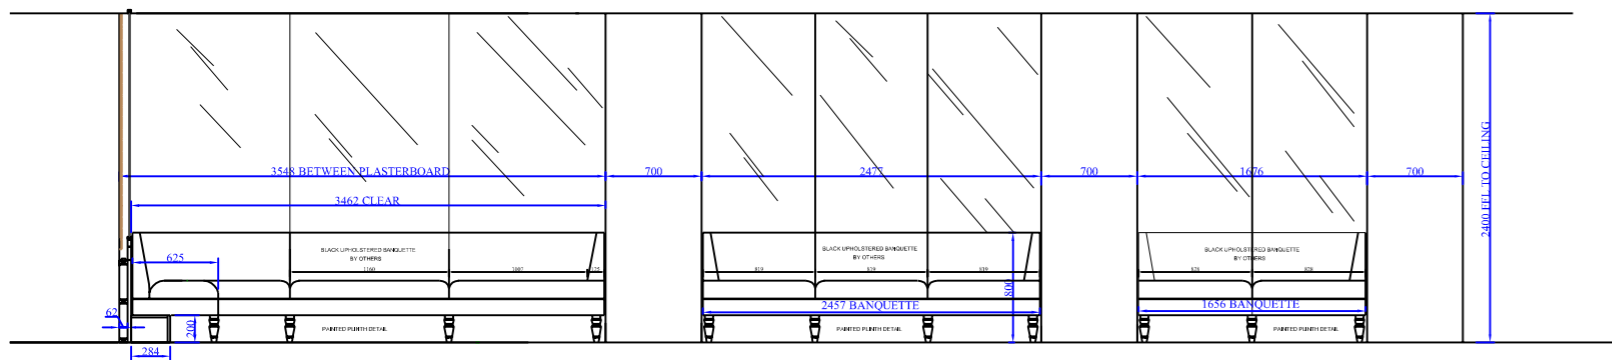

ELEVATION 'C' SCALE 1:20@A0