




ELEVATION A SCALE 1:5

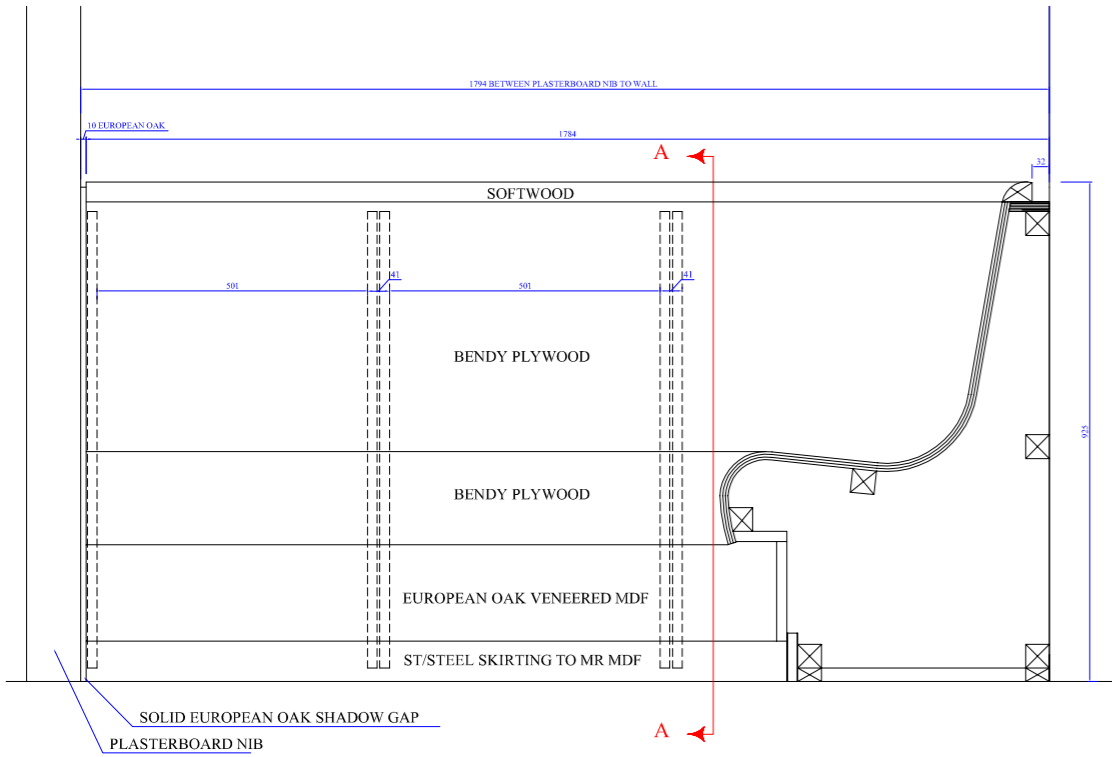

ELEVATION B SCALE 1:5

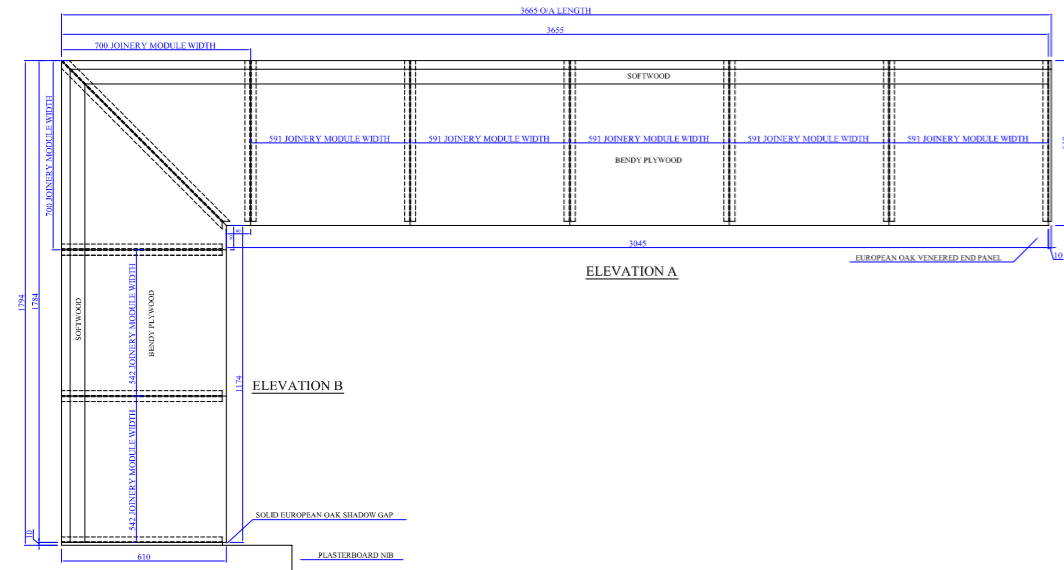

PLAN VIEW SCALE 1:10

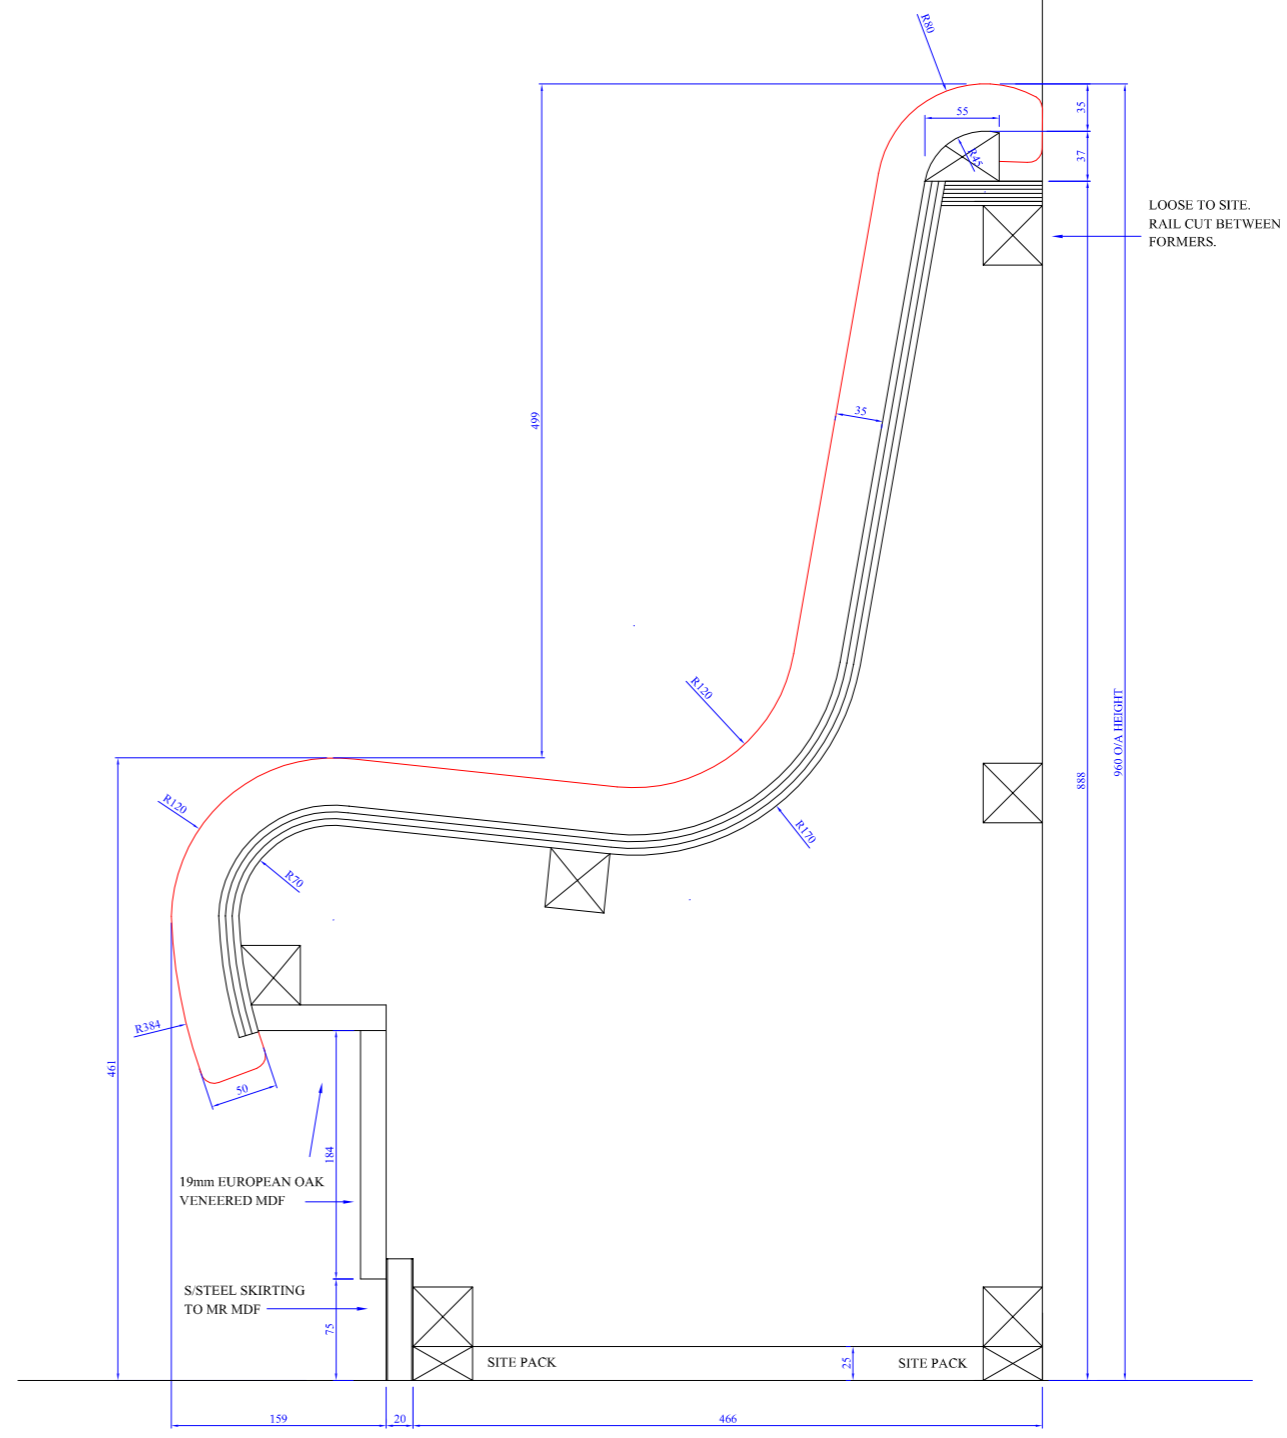

SECTION A-A SCALE 1:2

CORNER BANQUETTE SEATING TYPE B  
 FORMED WITH LAYERS OF 5mm BENDY PLYWOOD PUT  
 TO 18mm WBP PLYWOOD FORMERS.  
 FRONT TO BE 19mm EUROPEAN  
 OAK VENEERED MDF. SKIRTING  
 TO BE 18mm MR MDF FACED WITH S/STEEL.  
 BANQUETTE SEATING TO HAVE 10mm SHADOW  
 GAP AT EACH END FORMED WITH SOLID  
 EUROPEAN OAK.  
 LEATHER UPHOLSTERY TO BE -  
 'ARGYLL BROWN'.